

LANCASTER PIKE  
SR 0272  
(VARIABLE WIDTH ROW)


TRACT B  
DEAVER ROAD  
TOWNSHIP ROAD T-385  
(33' WIDE ROW)

TRACT A

**PROTECT YOURSELF**  
A PHONE CALL  
CAN BE YOUR INSURANCE POLICY



**WHAT YOU DON'T KNOW CAN HURT YOU.**  
THE STATE OF PENNSYLVANIA REQUIRES NOTIFICATION OF  
EXCAVATORS, CONTRACTORS, OR ANY PERSON PREPARING TO DISTURB  
THE EARTH SURFACE OWNERSHIP IN THE STATE.

SERIAL No. 20093570233 & 20093570229

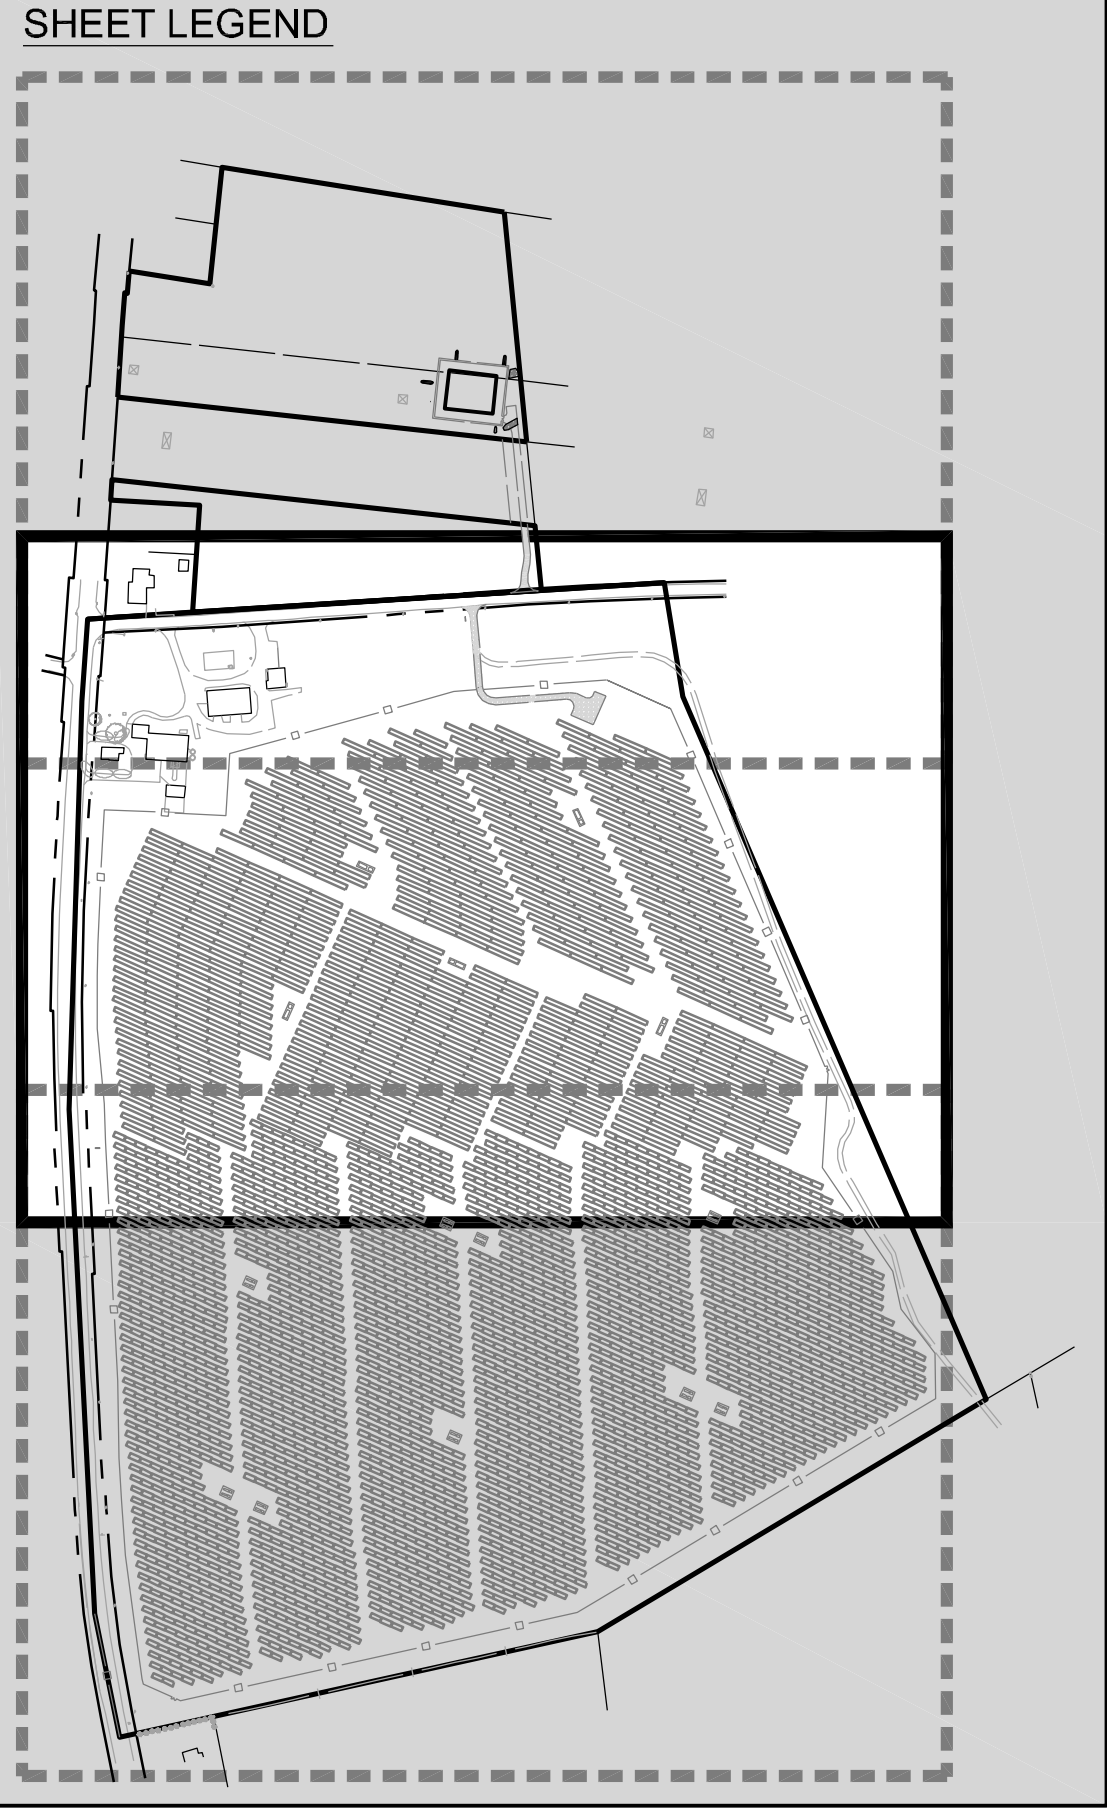

MATCH LINE A-A

MATCH LINE B-B

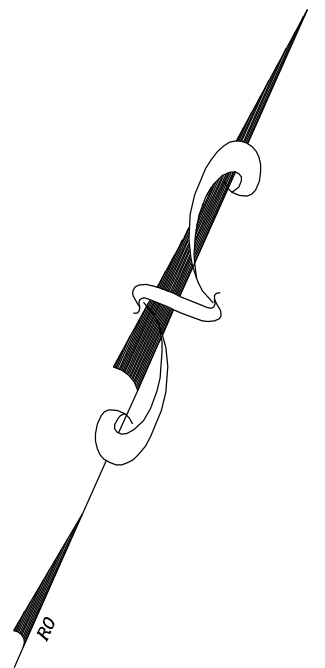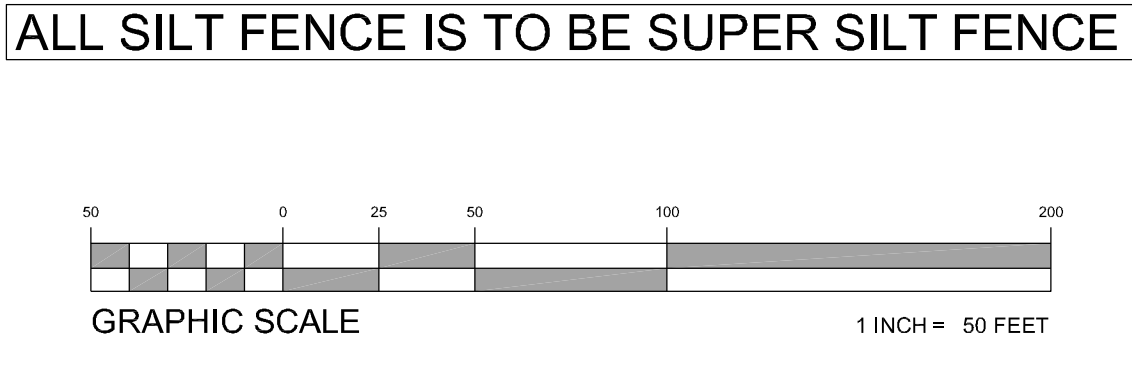

**PECO CONSTRUCTION NOTE**

CONTACT WITH POWER LINES CAN RESULT IN DEATH OR SERIOUS BURNS.  
TREAT ALL OVERHEAD POWER LINES AS ENERGIZED AND POTENTIALLY  
DANGEROUS. ALL CONTRACTORS AND SUBCONTRACTORS MUST OBTAIN  
COPIES OF PECO ENERGY ELECTRIC CONSTRUCTION STANDARD S-7070  
"CONDITIONS FOR WORKING IN THE VICINITY OF ELECTRIC TRANSMISSION  
LINES OF PECO AND ITS SUBSIDIARIES" AND COMPLY WITH ITS PROVISIONS.

PROJECT:	010100	REGISTERED PROFESSIONAL ENGINEER	REGISTERED PROFESSIONAL ENGINEER
DRAWN BY:	B. WISBERG	REGISTERED PROFESSIONAL ENGINEER	REGISTERED PROFESSIONAL ENGINEER
CHECKED BY:	K. M. RUTT	REGISTERED PROFESSIONAL ENGINEER	REGISTERED PROFESSIONAL ENGINEER
DATE:	10-11-12	REGISTERED PROFESSIONAL ENGINEER	REGISTERED PROFESSIONAL ENGINEER

**NOT FOR CONSTRUCTION**

**LANDCORE Engineering Consultants, P.C.**  
180 WILLOW PENNWAY P.O. BOX 10308  
LANCASTER, PENNSYLVANIA 17602  
PHONE: (717) 224-1141 FAX: (717) 224-1142

**KEYSTONE SOLAR LLC**  
PROPOSED KEYSTONE SOLAR FARM  
EAST DRUMORE TOWNSHIP  
LANCASTER COUNTY, PENNSYLVANIA

**GRADING, UTILITIES and EROSION CONTROL PLAN - PHASE 1**

SCALE: (H) AS NOTED  
DATE: 2010.02.02  
SHEET: 5  
REV: N/A